




DETAIL NO.1
EARTHING AND GROUND PROTECTION PLAN
SCALE 1:100

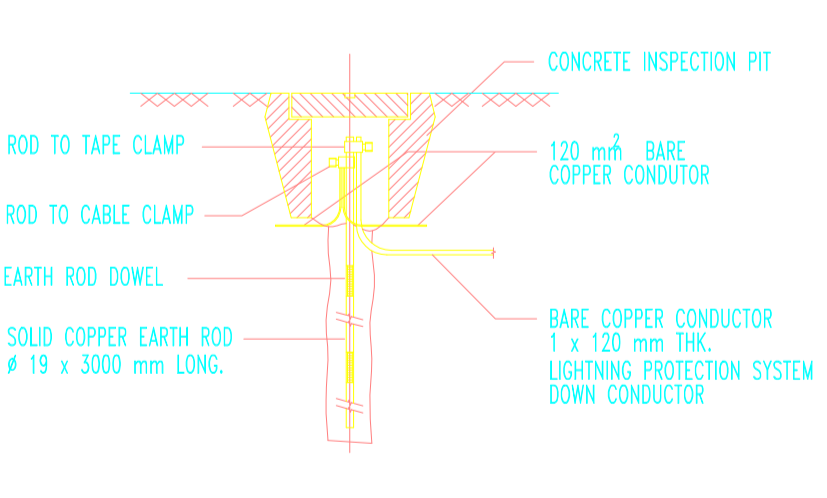

SOLID COPPER EARTH ROD AND CONCRETE INSPECTION PIT FOR PAVED OR UNPAVED AREAS
SCALE 1:50

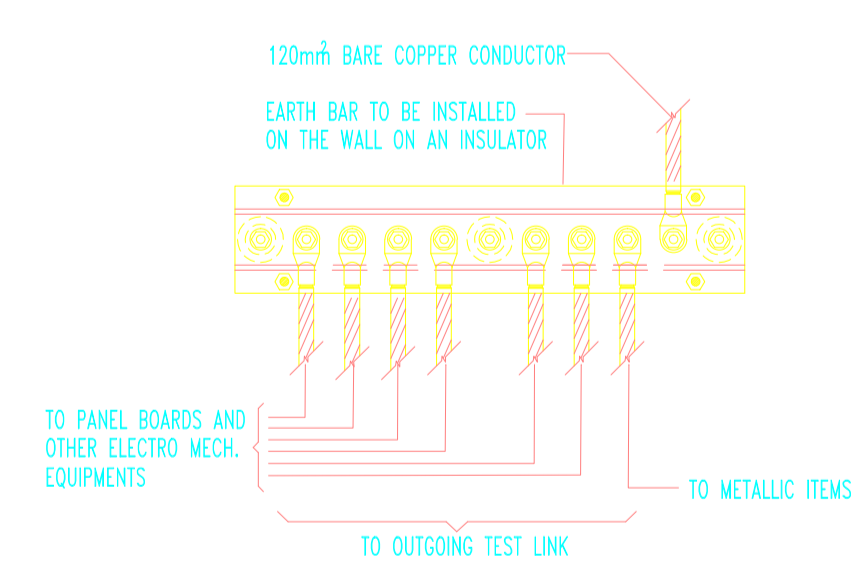

TYPICAL EARTH BAR DETAIL
SCALE 1:50

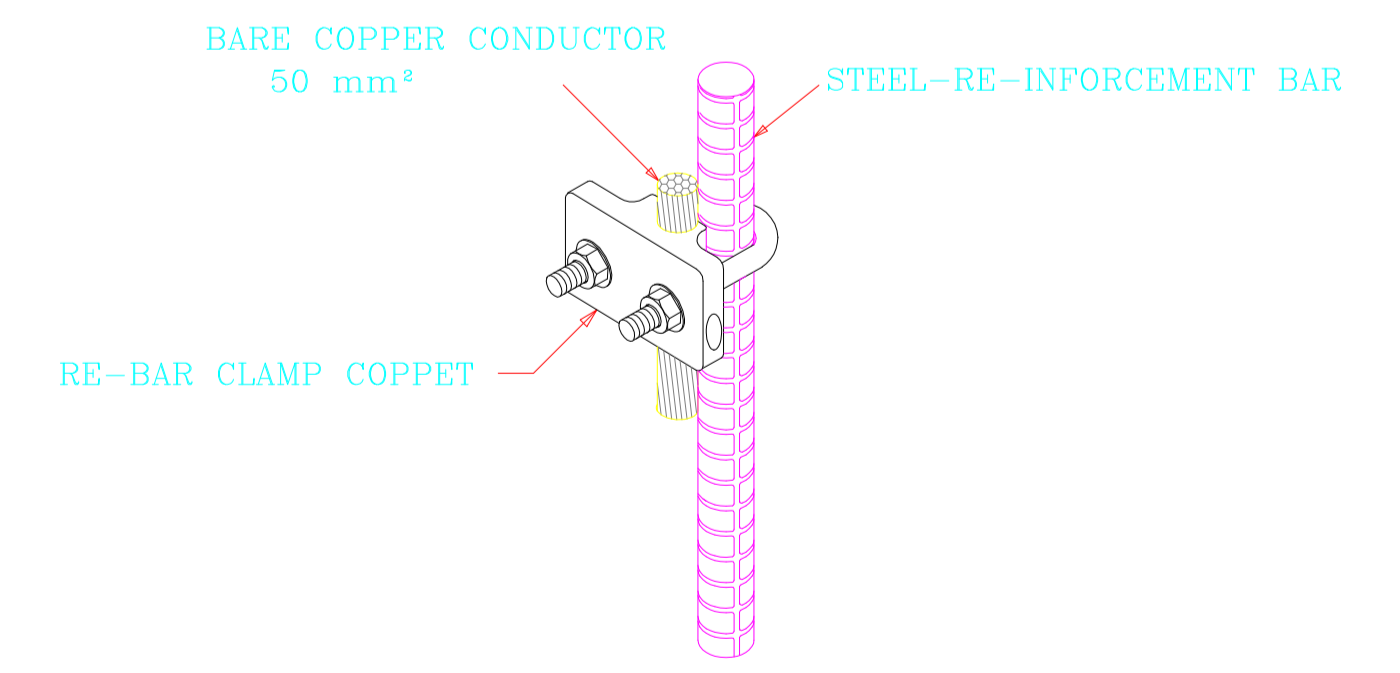

connection of copper conductor and column steel
SCALE 1:50