



MAIN NORMAL BASEMENT

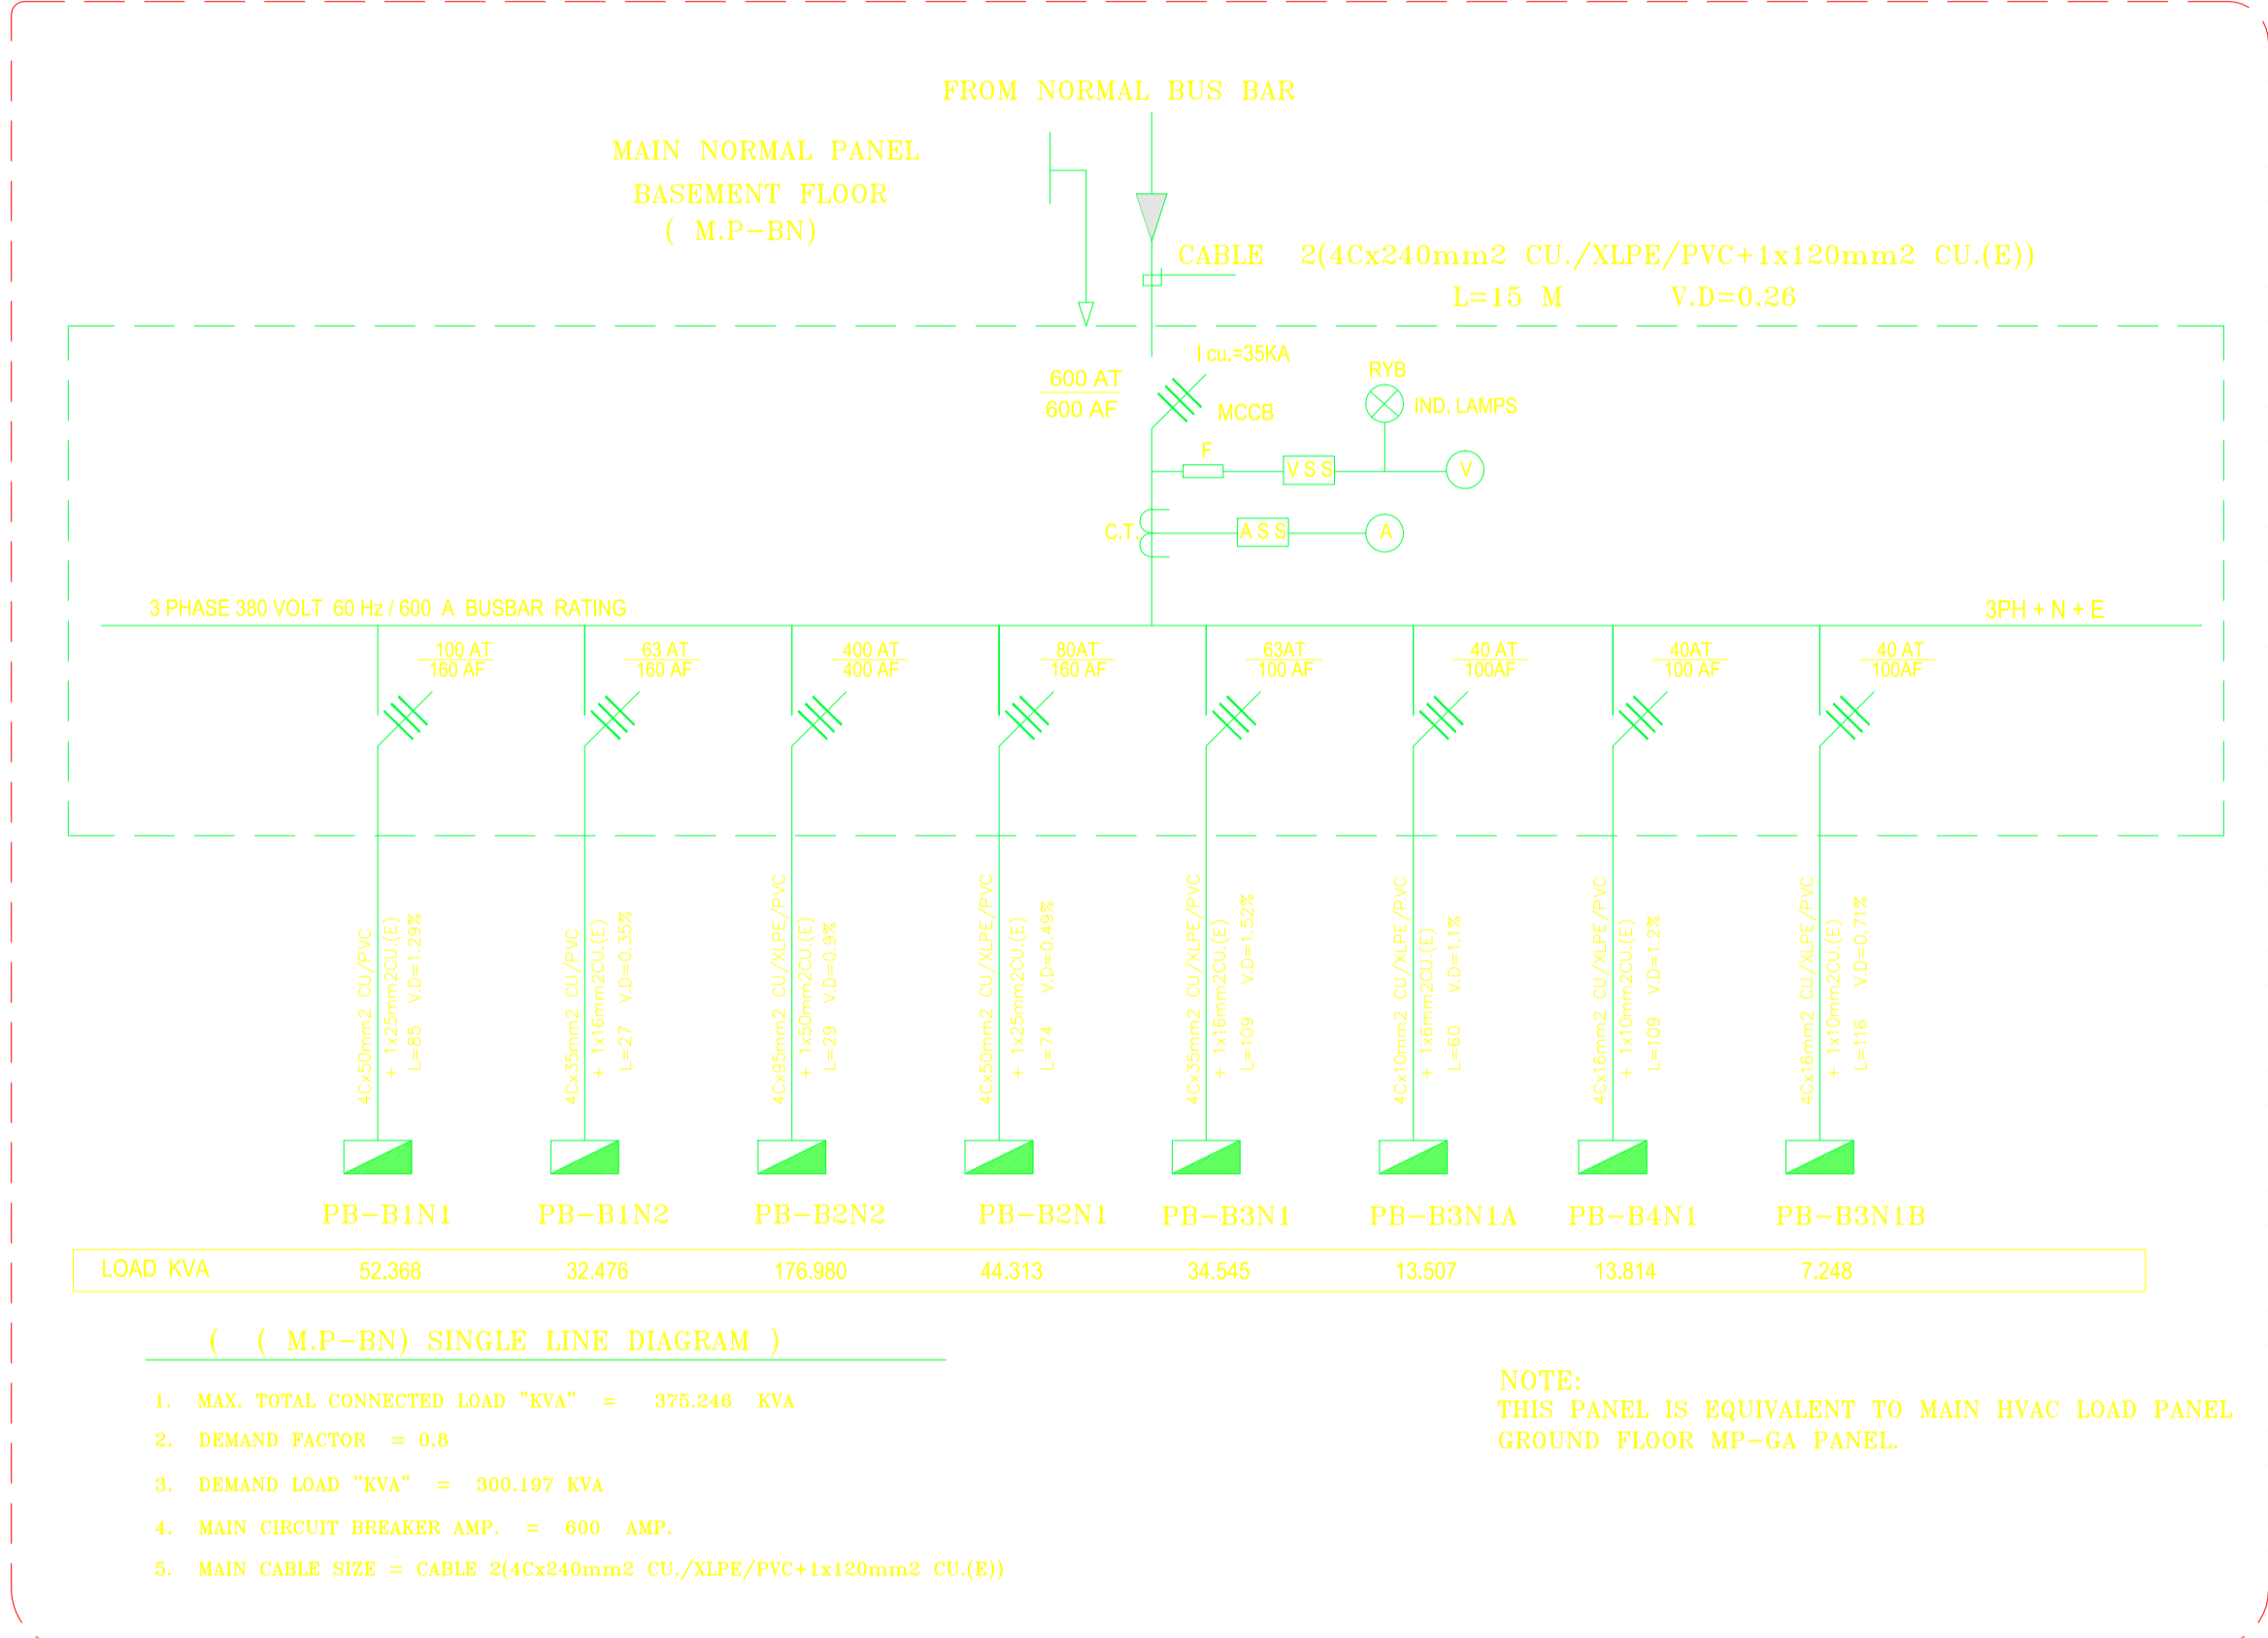

MAIN EMERGENCY BASEMENT

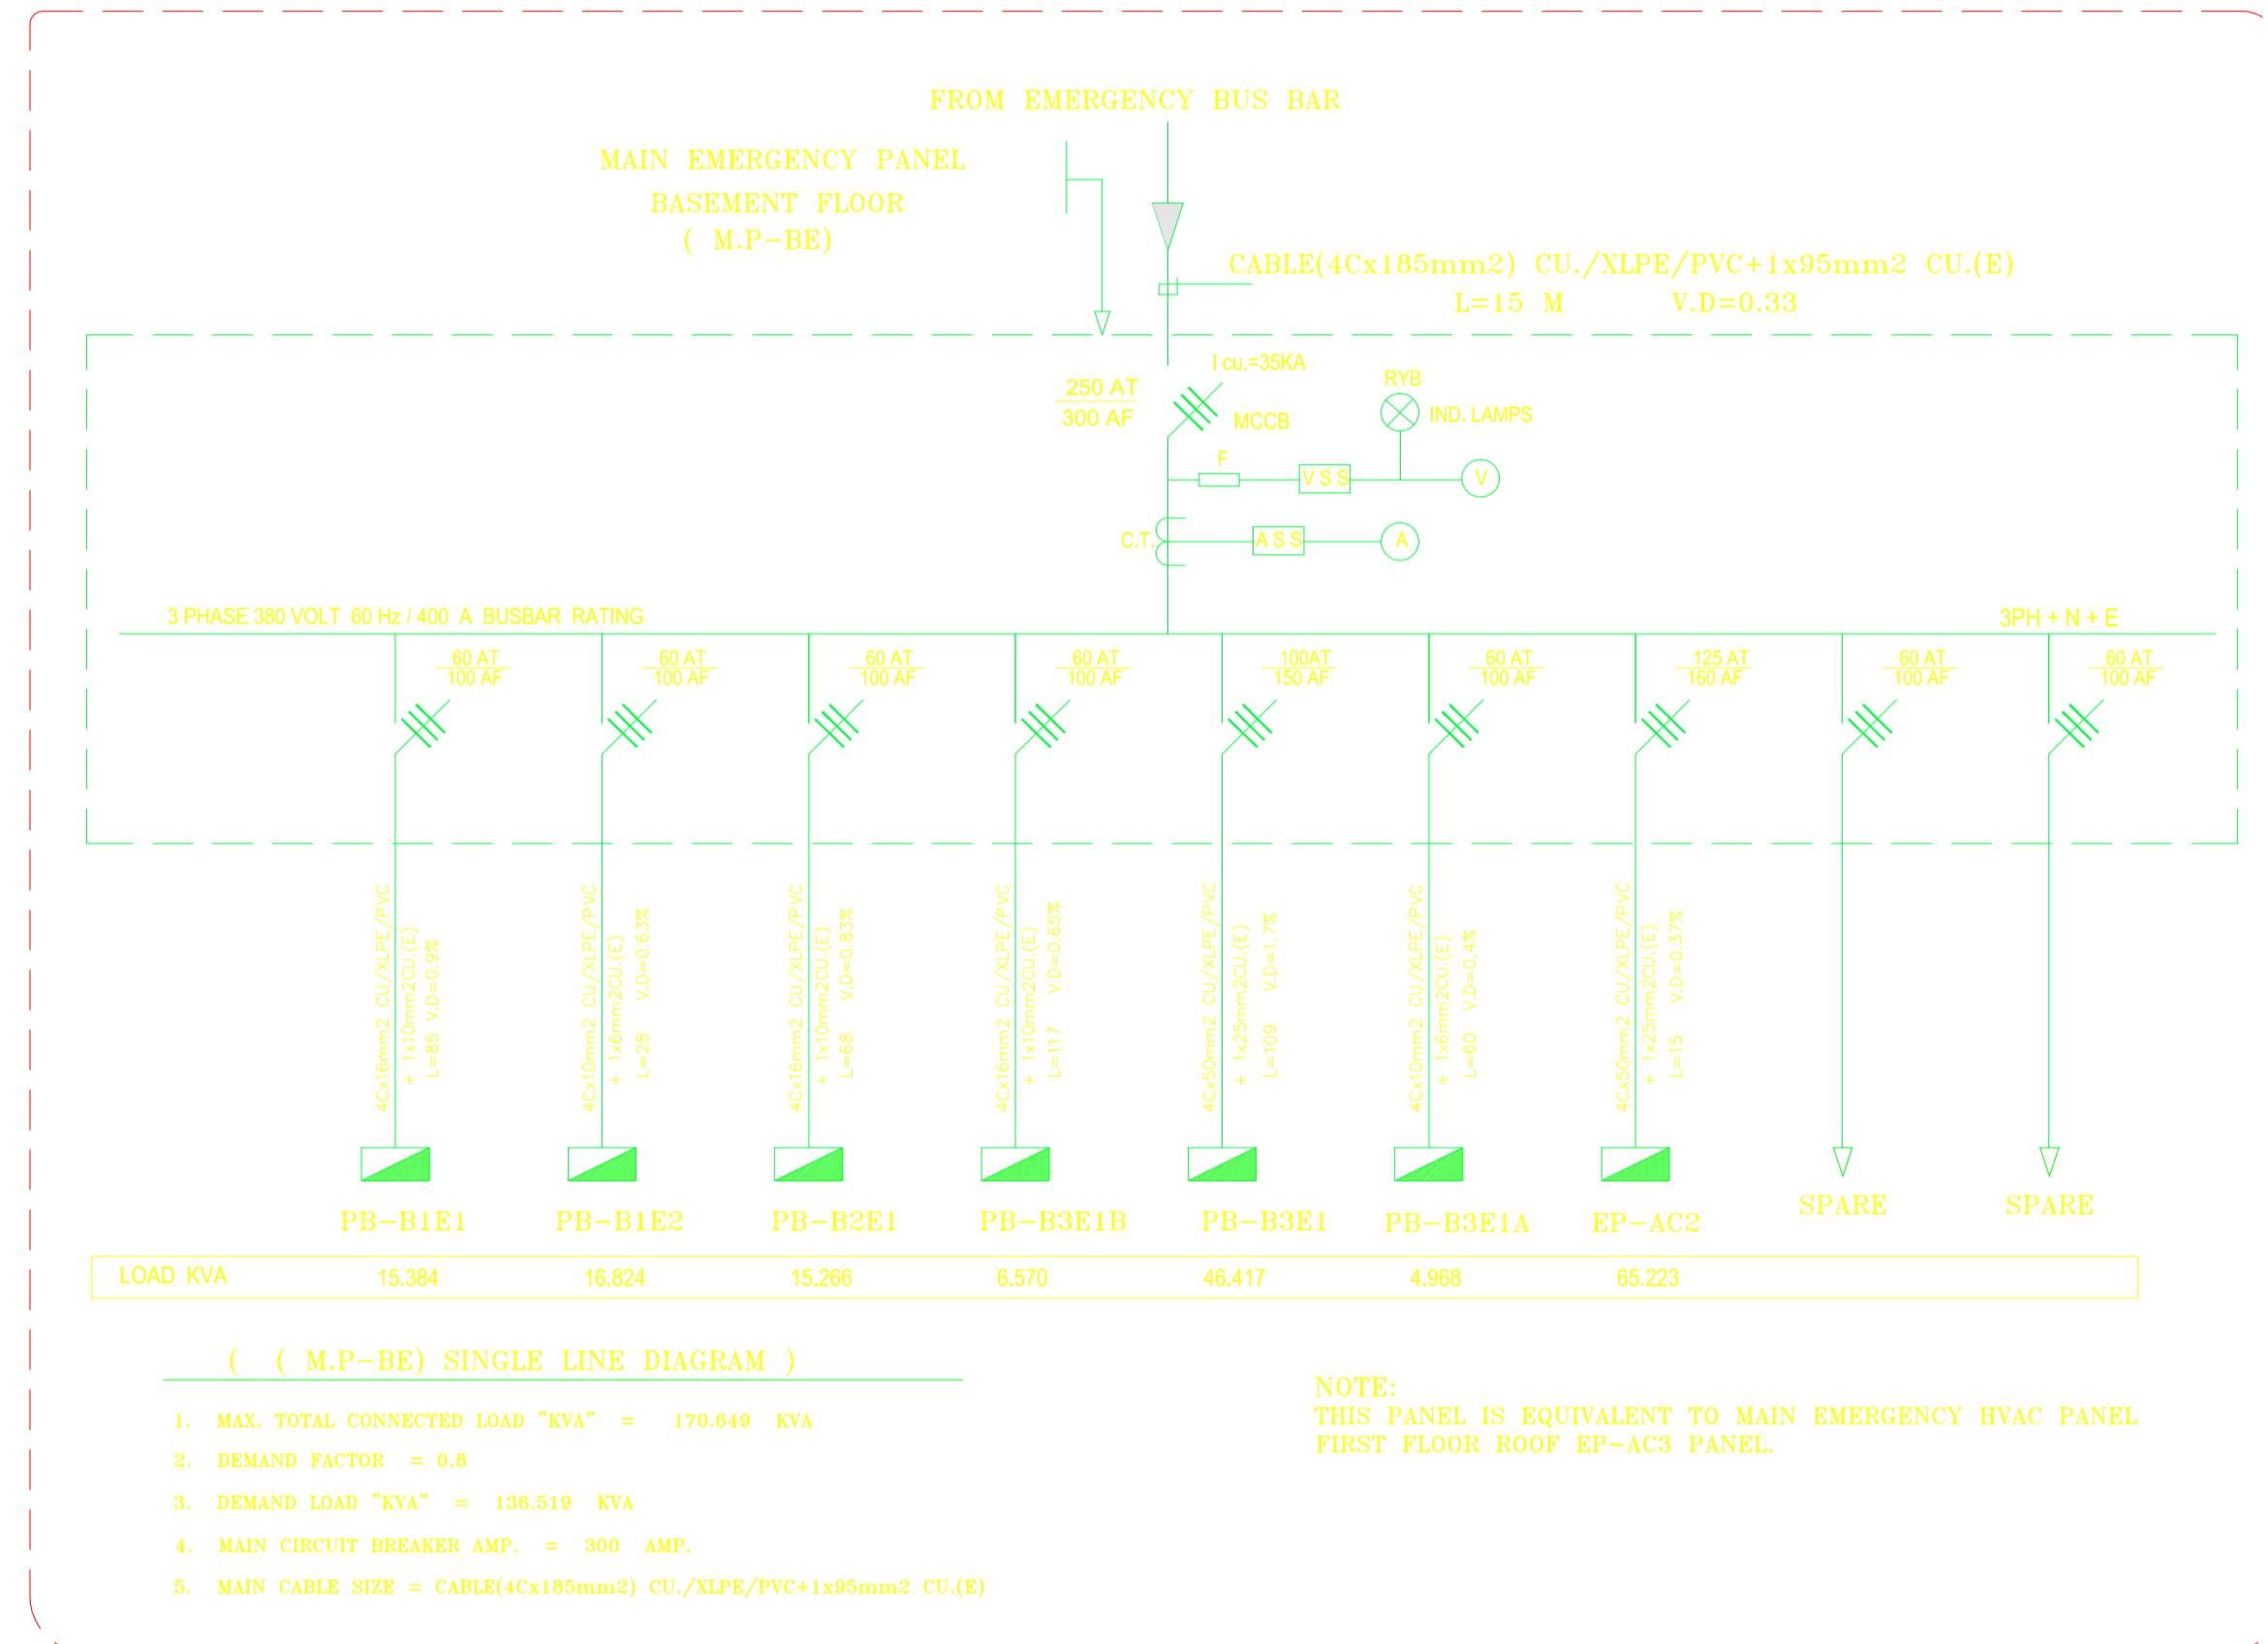

MAIN AC PANEL BASEMENT

